


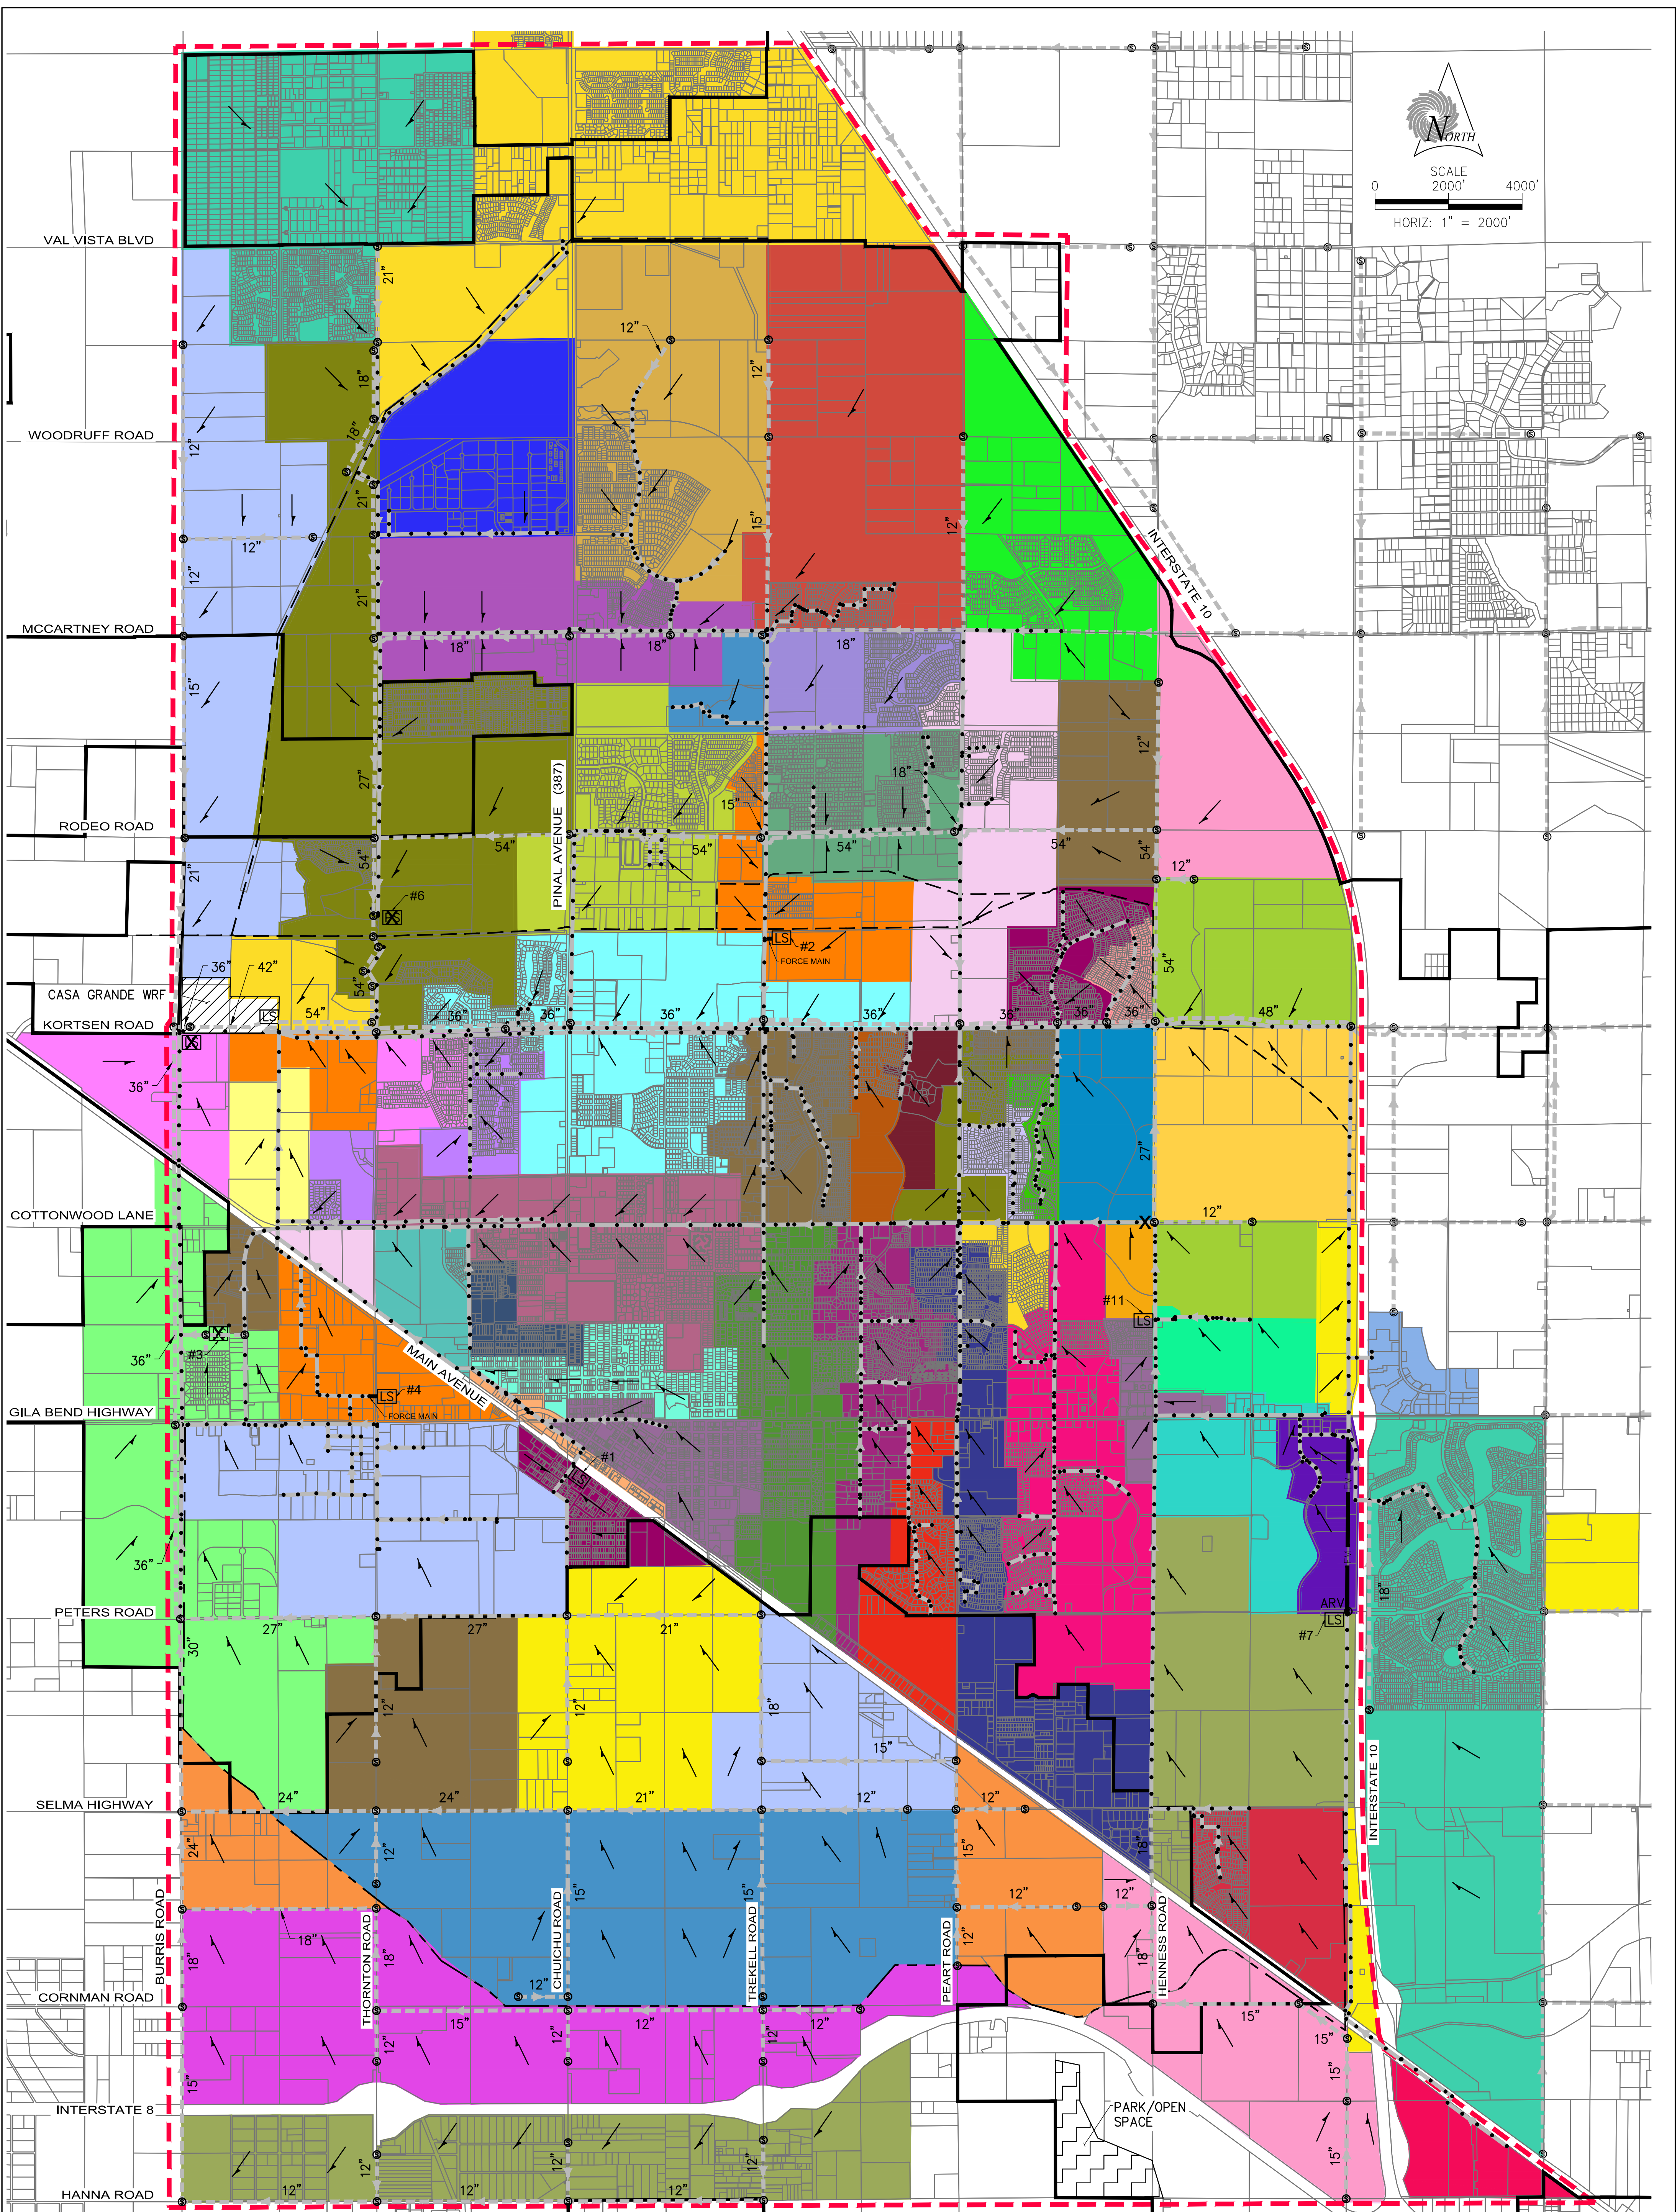

SCALE
2000' 4000'
HORIZ: 1" = 2000'





LEGEND

- | | | | |
|--|----------------|--|----------------------------------|
| | STUDY LIMITS | | LIFT STATION |
| | CITY LIMITS | | FORCE MAIN |
| | SEWER 2014 | | MANHOLE |
| | PROPOSED SEWER | | PROPOSED MANHOLE |
| | EXISTING CANAL | | WATER RECLAMATION FACILITY (WRF) |
| | EXISTING WASH | | PARK/OPEN SPACE |

NOTE
SPACING BETWEEN PARALLEL INTERCEPTORS HAS BEEN EXAGGERATED FOR CLARITY.

CITY OF CASA GRANDE
INTERCEPTOR SEWER MODELING
EXHIBIT 6.2.1
FUTURE SEWER SHED MAP

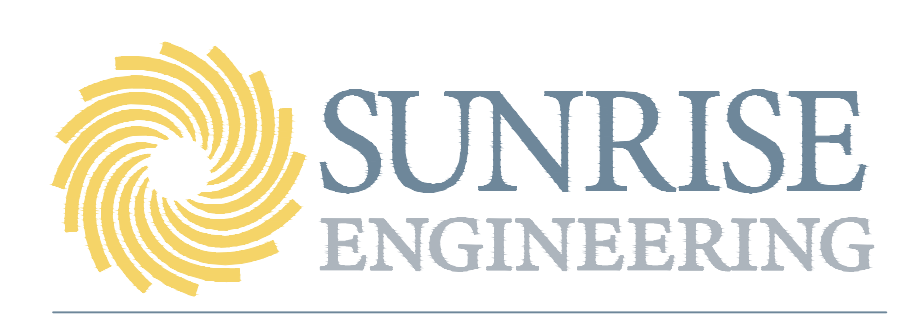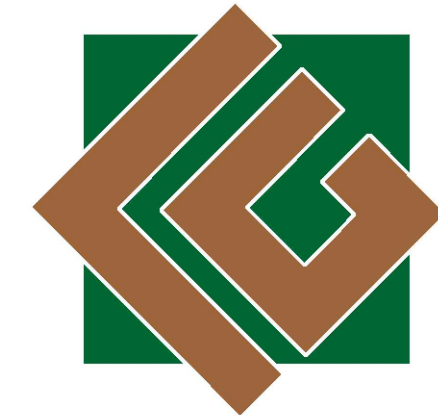

2152 SOUTH VINEYARD, SUITE 123
MESA, ARIZONA 85210
TEL 480.768.8600 • FAX 480.768.8609
www.sunrise-eng.com