



PRIMARY THEME WALL
ARTERIAL AND MAJOR COLLECTORS

NTS

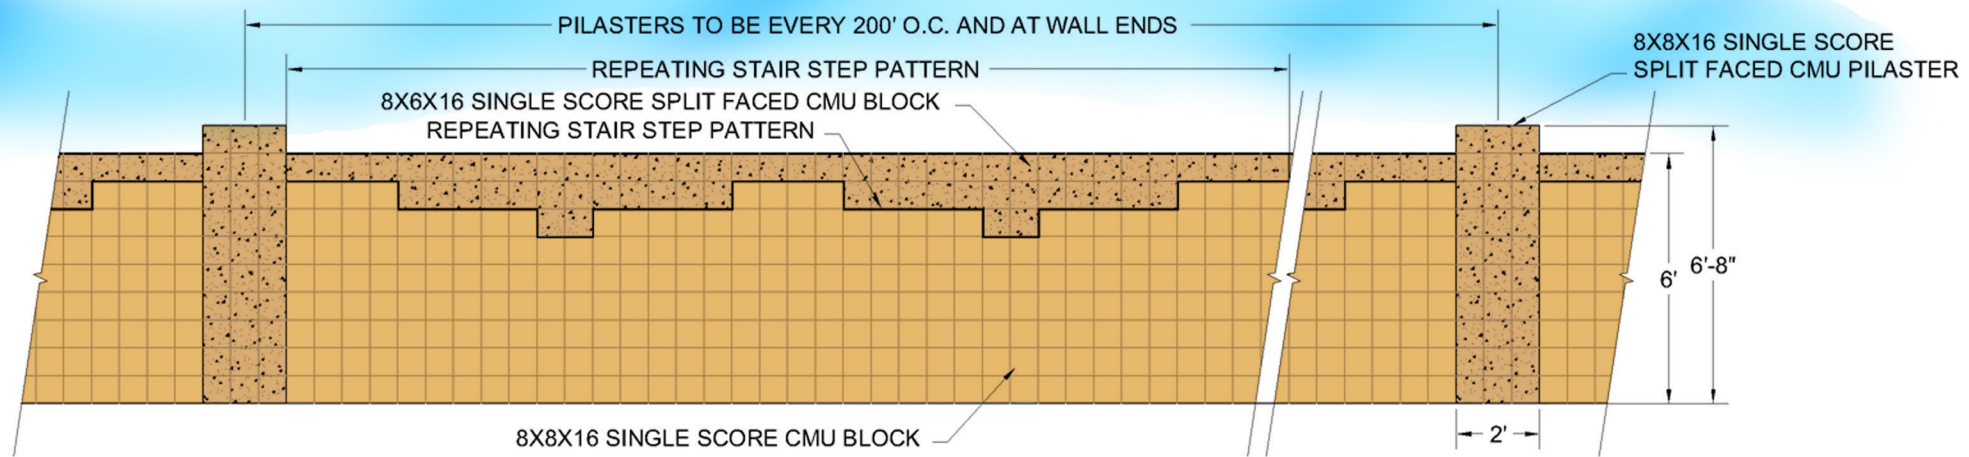

SECONDARY THEME WALL
ARTERIAL AND MAJOR COLLECTORS

NTS

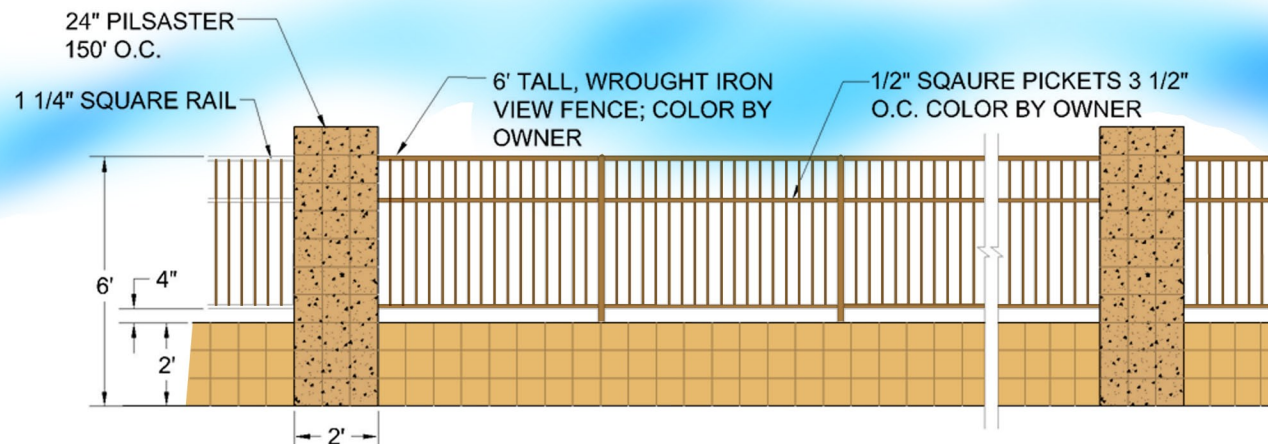

VIEW WALL
LOTS ABUTTING TRAIL AND OPEN SPACE

NTS